


LEGEND

- BFV BUTTERFLY VALVE
- BV BALL VALVE
- CL ANSI THICKNESS CLASS
- DI DUCTILE IRON
- DIPCL DUCTILE IRON PIPE, CEMENT LINED
- EOP EDGE-OF-PAVEMENT
- GV GATE VALVE
- HYD HYDRANT PER DETAIL A-10
- MJ MECHANICAL JOINT
- ML MEGALUG
- NRS NON RISING STEM
- OL OPEN LEFT
- OR OPEN RIGHT
- PTB PRECAST THURST BLOCK
3'-0" W x 2'-0" H x 2'-0" D
- ROW RIGHT-OF-WAY
- RS RESILIENT SEAT
- RV RELEASE VALVE
- SS STAINLESS STEEL, INCLUDING ASSOCIATED HARDWARE
- TOP TOP OF PIPE
- VB VALVE BOX PER DETAIL A-9
- | STANDARD MECHANICAL JOINT GLAND
- ⊗ MEGALUG MECHANICAL JOINT GLAND
- ▢ PTB PRECAST 3'-0" W x 2'-0" H x 2'-0" D CONCRETE THURST BLOCK SEE DETAIL A-7
- ⊙ HYDRANT INSTALLED PER DETAIL A-10
- ⊕ MJ DI TEE WITH GLANDS INSTALLED PER DETAIL A-6 & A-7
- ⊖ MJ DI BEND WITH GLANDS INSTALLED PER DETAIL A-7
- ⊗ RELEASE VALVE INSTALLED PER DETAIL A-3
- ⊘ MJ DI GATE VALVE WITH GLANDS
- ⊙ BFV VALVE WITH GLANDS
- ⊖ MJ DI REDUCER WITH GLANDS
- ⊘ MJ DI CAP WITH GLANDS

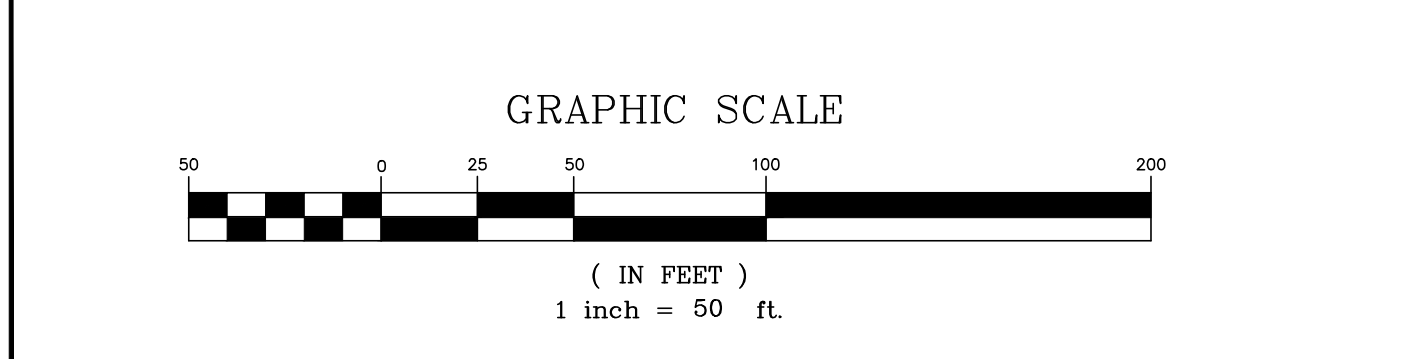

REVISION	DATE	DESCRIPTION
C	11/27/12	REVISED REDUCER LOCATION PER PENNICHUCK WATER
B	11/19/12	REVISED WATER PER CLIENT
A	8/9/12	REVISED WATER SIZE AND LOCATION PER NEW RELOCATION OF EASEMENT

PENNICHUCK WATER

25 Manchester Street
Merrimack, N.H. 03054-1947
Tel 603-913-2300
Fax 603-913-2362
www.pennichuck.com

**WATER MAIN LAYOUT
"DEACON PLACE"
WENTWORTH CIRCLE
WINDHAM, NEW HAMPSHIRE**

DRAFTER M.PEPIN	DRAWING DATE JUNE 18, 2012	CONSTRUCTION DATE MONTH, YEAR	INSTALLED BY
DESIGNER	INSPECTOR	ASBUILT NO.	SCALE 1" = 50'
			SHEET NO. 1 OF 1

I:\Cummins\Drawings\Windham\Deacon Place\Windham\GIS\in\Detail\main to Pennichuck 11-15-12 REV B.dwg 11/27/2012 8:24:10 AM