


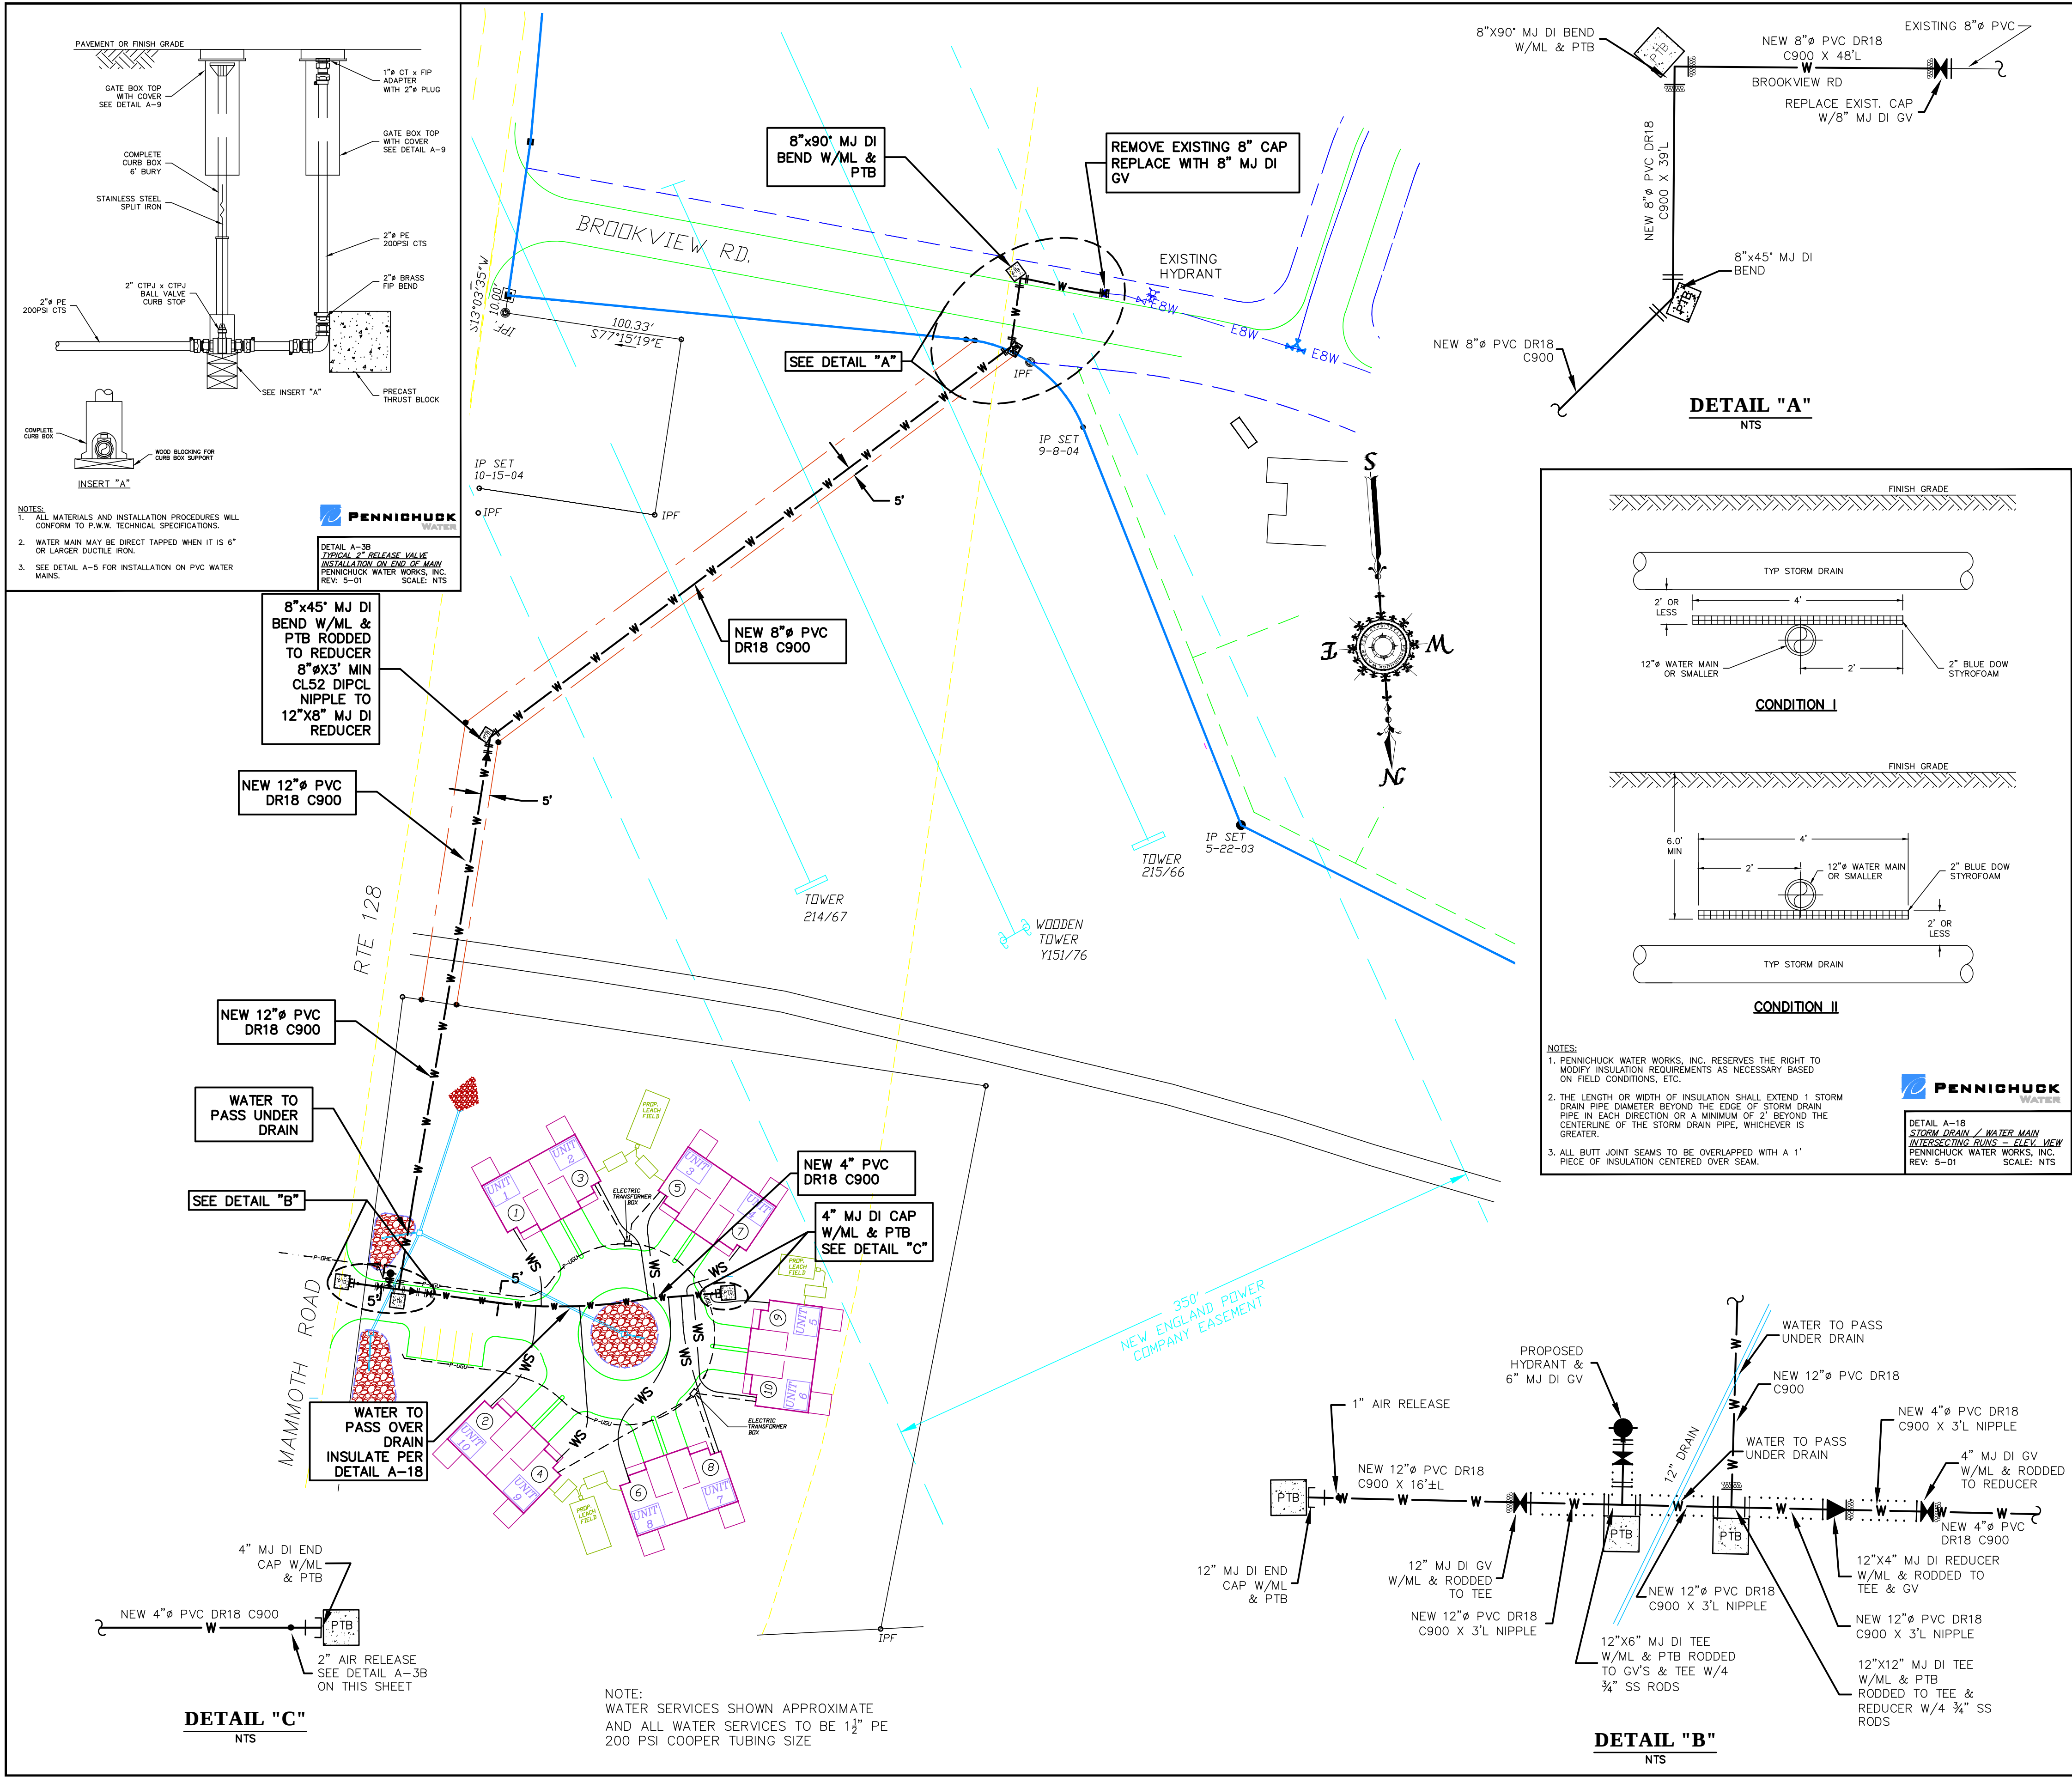

Whispering Winds

Windham

LOCUS

NOT TO SCALE

LEGEND

BFV	BUTTERFLY VALVE
BV	BALL VALVE
CL	ANSI THICKNESS CLASS
DI	DUCTILE IRON
DIPCL	DUCTILE IRON PIPE, CEMENT LINED
EOP	EDGE-OF-PAVEMENT
GV	GATE VALVE
HYD	HYDRANT PER DETAIL A-10
MJ	MECHANICAL JOINT
ML	MEGALUG
NRS	NON RISING STEM
OL	OPEN LEFT
OR	OPEN RIGHT
PTB	PRECAST THRUST BLOCK 3'-0"W x 2'-0"H x 2'-0"D
ROW	RIGHT-OF-WAY
RS	RESILIENT SEAT
RV	RELEASE VALVE
SS	STAINLESS STEEL, INCLUDING ASSOCIATED HARDWARE
TOP	TOP OF PIPE
VB	VALVE BOX PER DETAIL A-9
	STANDARD MECHANICAL JOINT GLAND
	MEGALUG MECHANICAL JOINT GLAND
PTB	PRECAST 3'-0"W x 2'-0"H x 2'-0"D CONCRETE THRUST BLOCK SEE DETAIL A-7
HYD	HYDRANT INSTALLED PER DETAIL A-10
MJ TEE	MJ DI TEE WITH GLANDS INSTALLED PER DETAIL A-6 & A-7
MJ BEND	MJ DI BEND WITH GLANDS INSTALLED PER DETAIL A-7
RV	RELEASE VALVE INSTALLED PER DETAIL A-3
MJ GV	MJ DI GATE VALVE WITH GLANDS
BFV	BFV VALVE WITH GLANDS
MJ DI REDUCER	MJ DI REDUCER WITH GLANDS
MJ DI CAP	MJ DI CAP WITH GLANDS

GRAPHIC SCALE

50 0 25 50 100 200
(IN FEET)
1 inch = 50 ft.

REVISION	DATE	DESCRIPTION
C	11/27/12	REVISED REDUCER LOCATION PER PENNICHUCK WATER
B	11/19/12	REVISED WATER PER CLIENT
A	8/9/12	REVISED WATER SIZE AND LOCATION PER NEW RELOCATION OF EASEMENT

PENNICHUCK
WATER
25 Manchester Street
Merrimack, N.H. 03054-1947
Tel 603-913-2300
Fax 603-913-2362
www.pennichuck.com

WATER MAIN LAYOUT
"DEACON PLACE"
WENTWORTH CIRCLE
WINDHAM, NEW HAMPSHIRE

DRAFTER	M.PEPIN	DRAWING DATE	JUNE 18, 2012	CONSTRUCTION DATE	MONTH , YEAR	INSTALLED BY	-
DESIGNER	-	INSPECTOR	-	ASBUILT NO.	-	SCALE	1" = 50'
						SHEET NO.	1 OF 1

U:\Current\Drawings\Windham\Drawon Place\Windham\Windham Water Main Layout.dwg 11/27/2012 8:28:10 AM